

**1** OVERALL PLAN  
1/32" = 1'-0"

JBSA-FSH: NEW  
SHOPPING CENTER  
SAN ANTONIO, TX

| MARK         | DATE | DESCRIPTION |
|--------------|------|-------------|
| ISSUE:       |      |             |
| PROJECT NO:  |      |             |
| CAD FILE:    |      |             |
| DATE:        |      |             |
| DRAWN BY:    |      |             |
| CHECKED BY:  |      |             |
| COPYRIGHT:   |      |             |
| SHEET TITLE: |      |             |

**OVERALL PLAN**

DRAWING SHEET NO:

**P001**












PIPE TYPES LEGEND

- SS SANITARY SEWER
- GW GREASE SEWER
- SD STORM DRAIN
- V VENT
- VW VACUUM WASTE
- CW COLD WATER

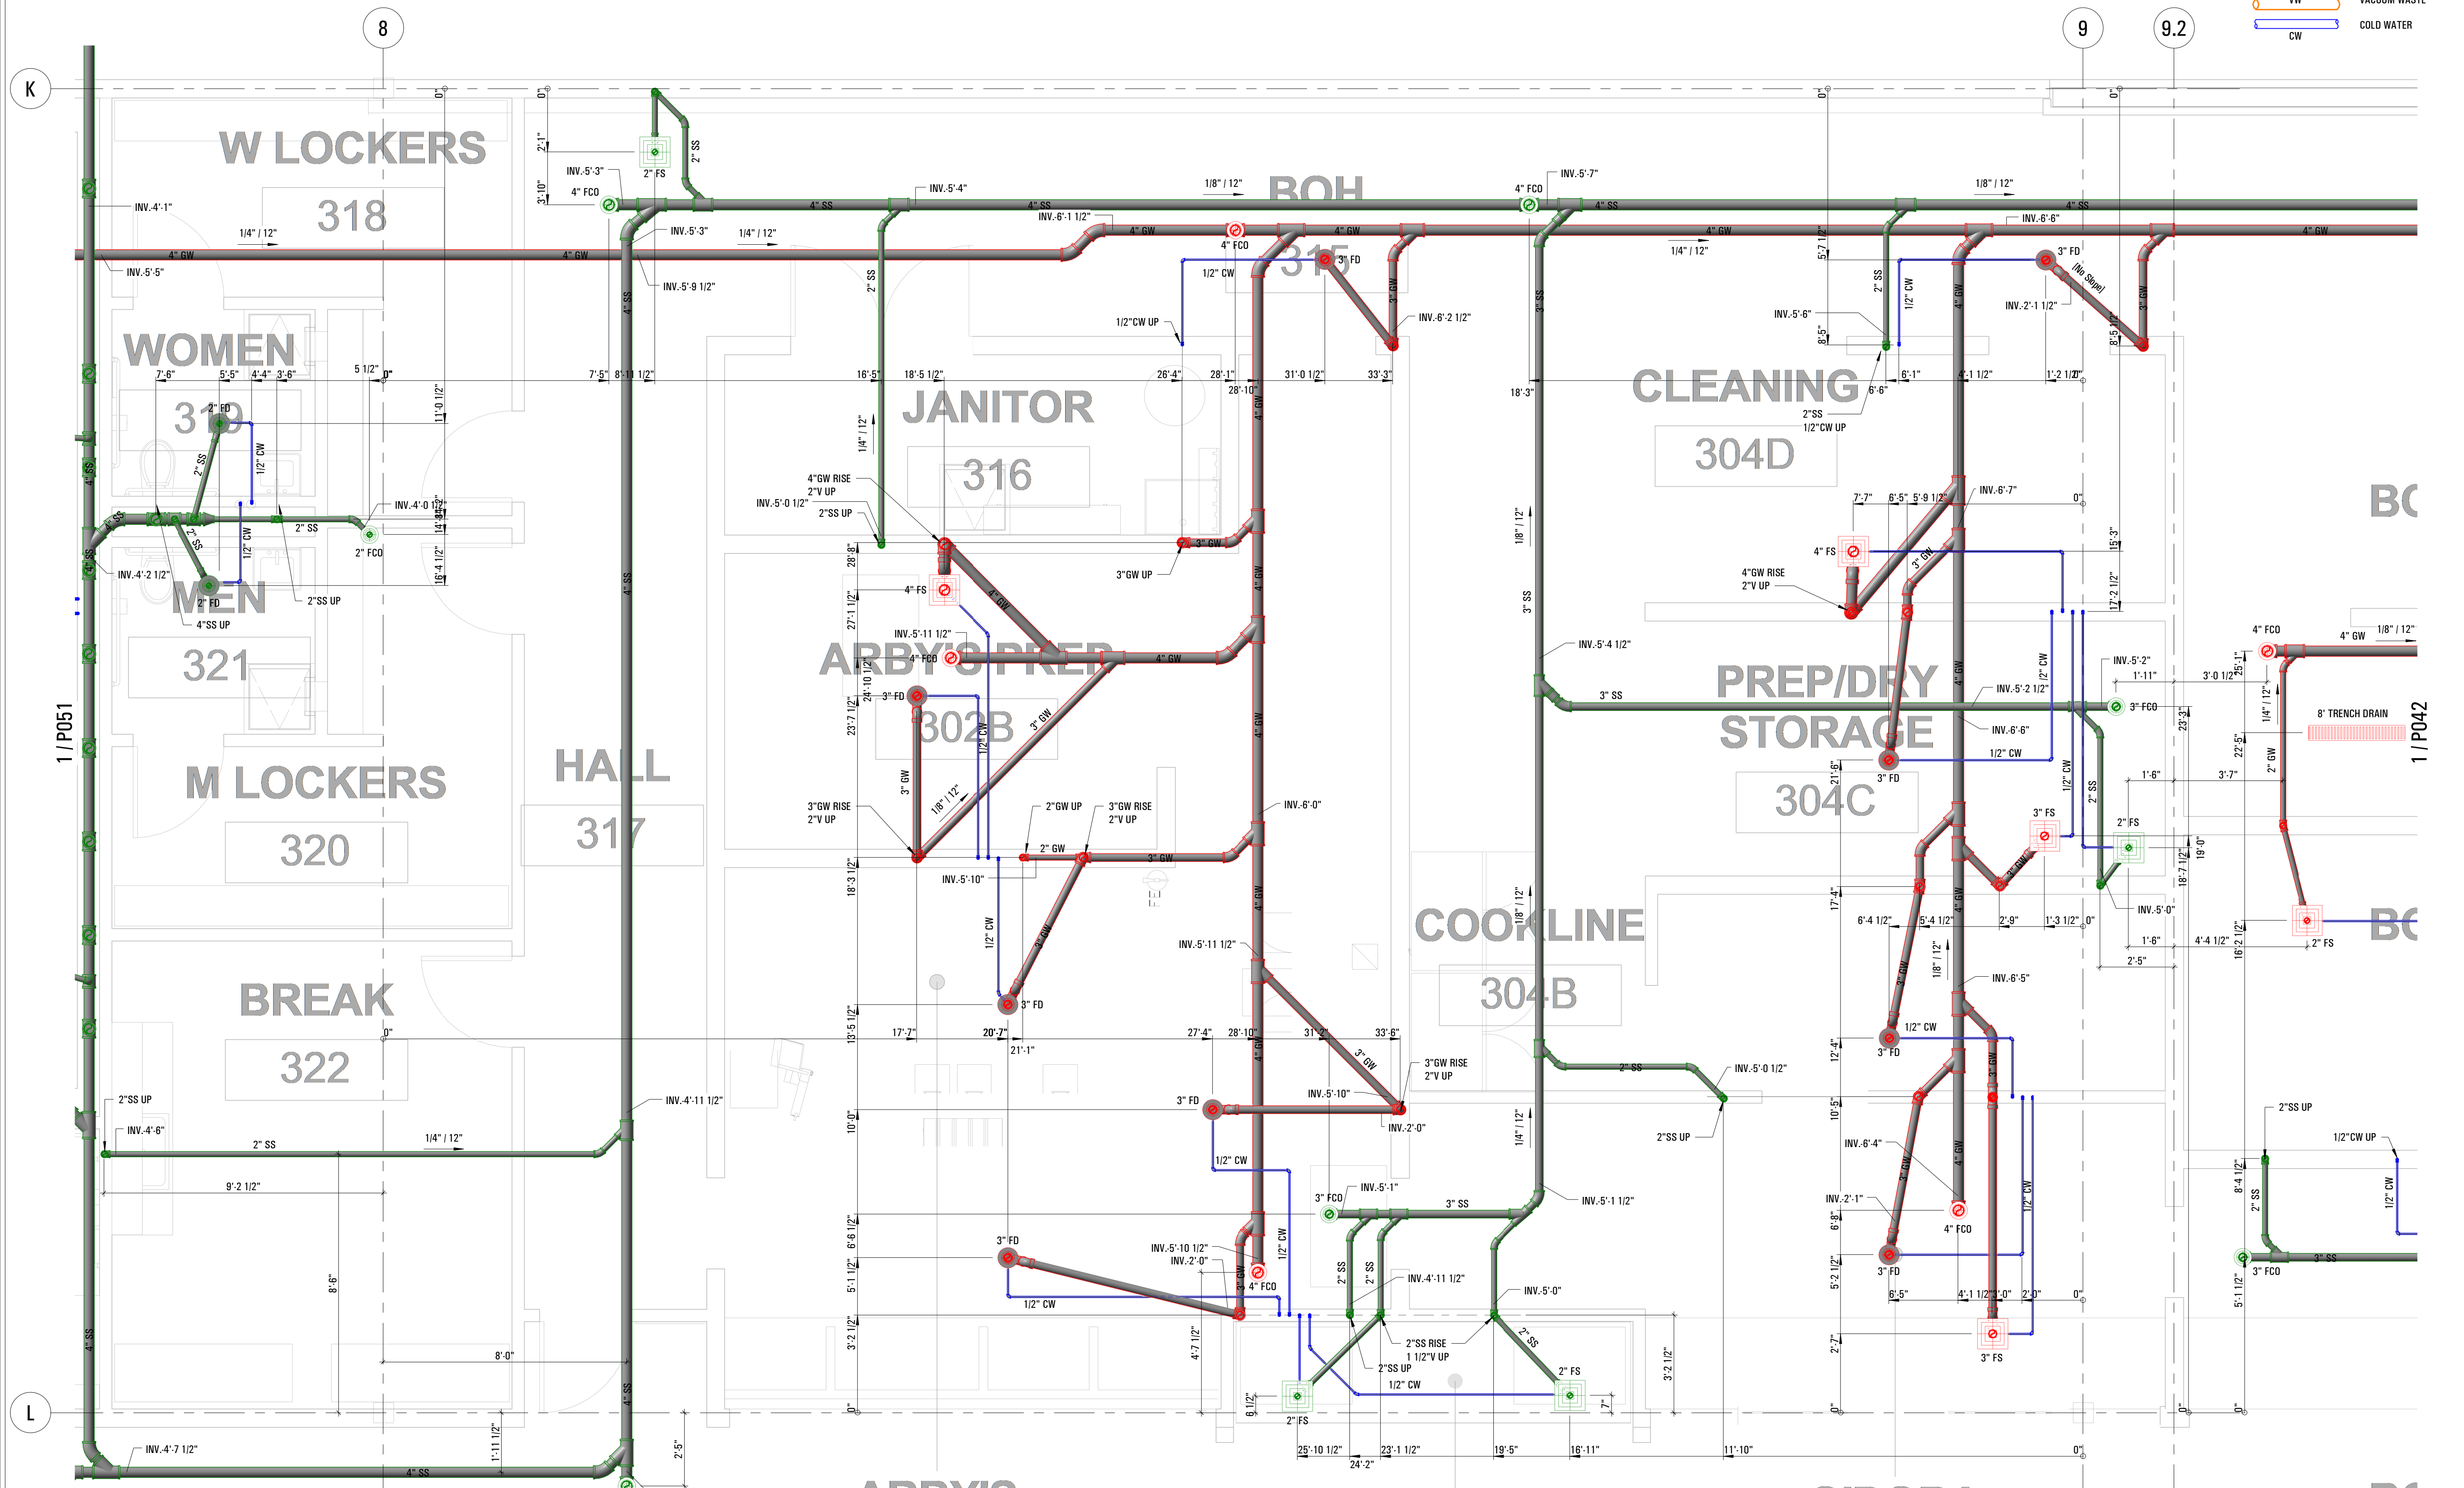

1 FLOOR PLAN 4 - Callout 1  
3/8" = 1'-0"

NOTE:  
ALL ELEVATIONS FROM FINISH FLOOR LEVEL (+751.00)

JBSA-FSH: NEW  
SHOPPING CENTER  
SAN ANTONIO, TX

| MARK | DATE | DESCRIPTION |
|------|------|-------------|
|      |      |             |
|      |      |             |
|      |      |             |

ISSUE:  
PROJECT NO:  
CAD FILE:  
DATE:  
DRAWN BY:  
CHECKED BY:  
COPYRIGHT:  
SHEET TITLE:

ENLARGED FLOOR PLAN  
4.1

DRAWING SHEET NO:  
P041












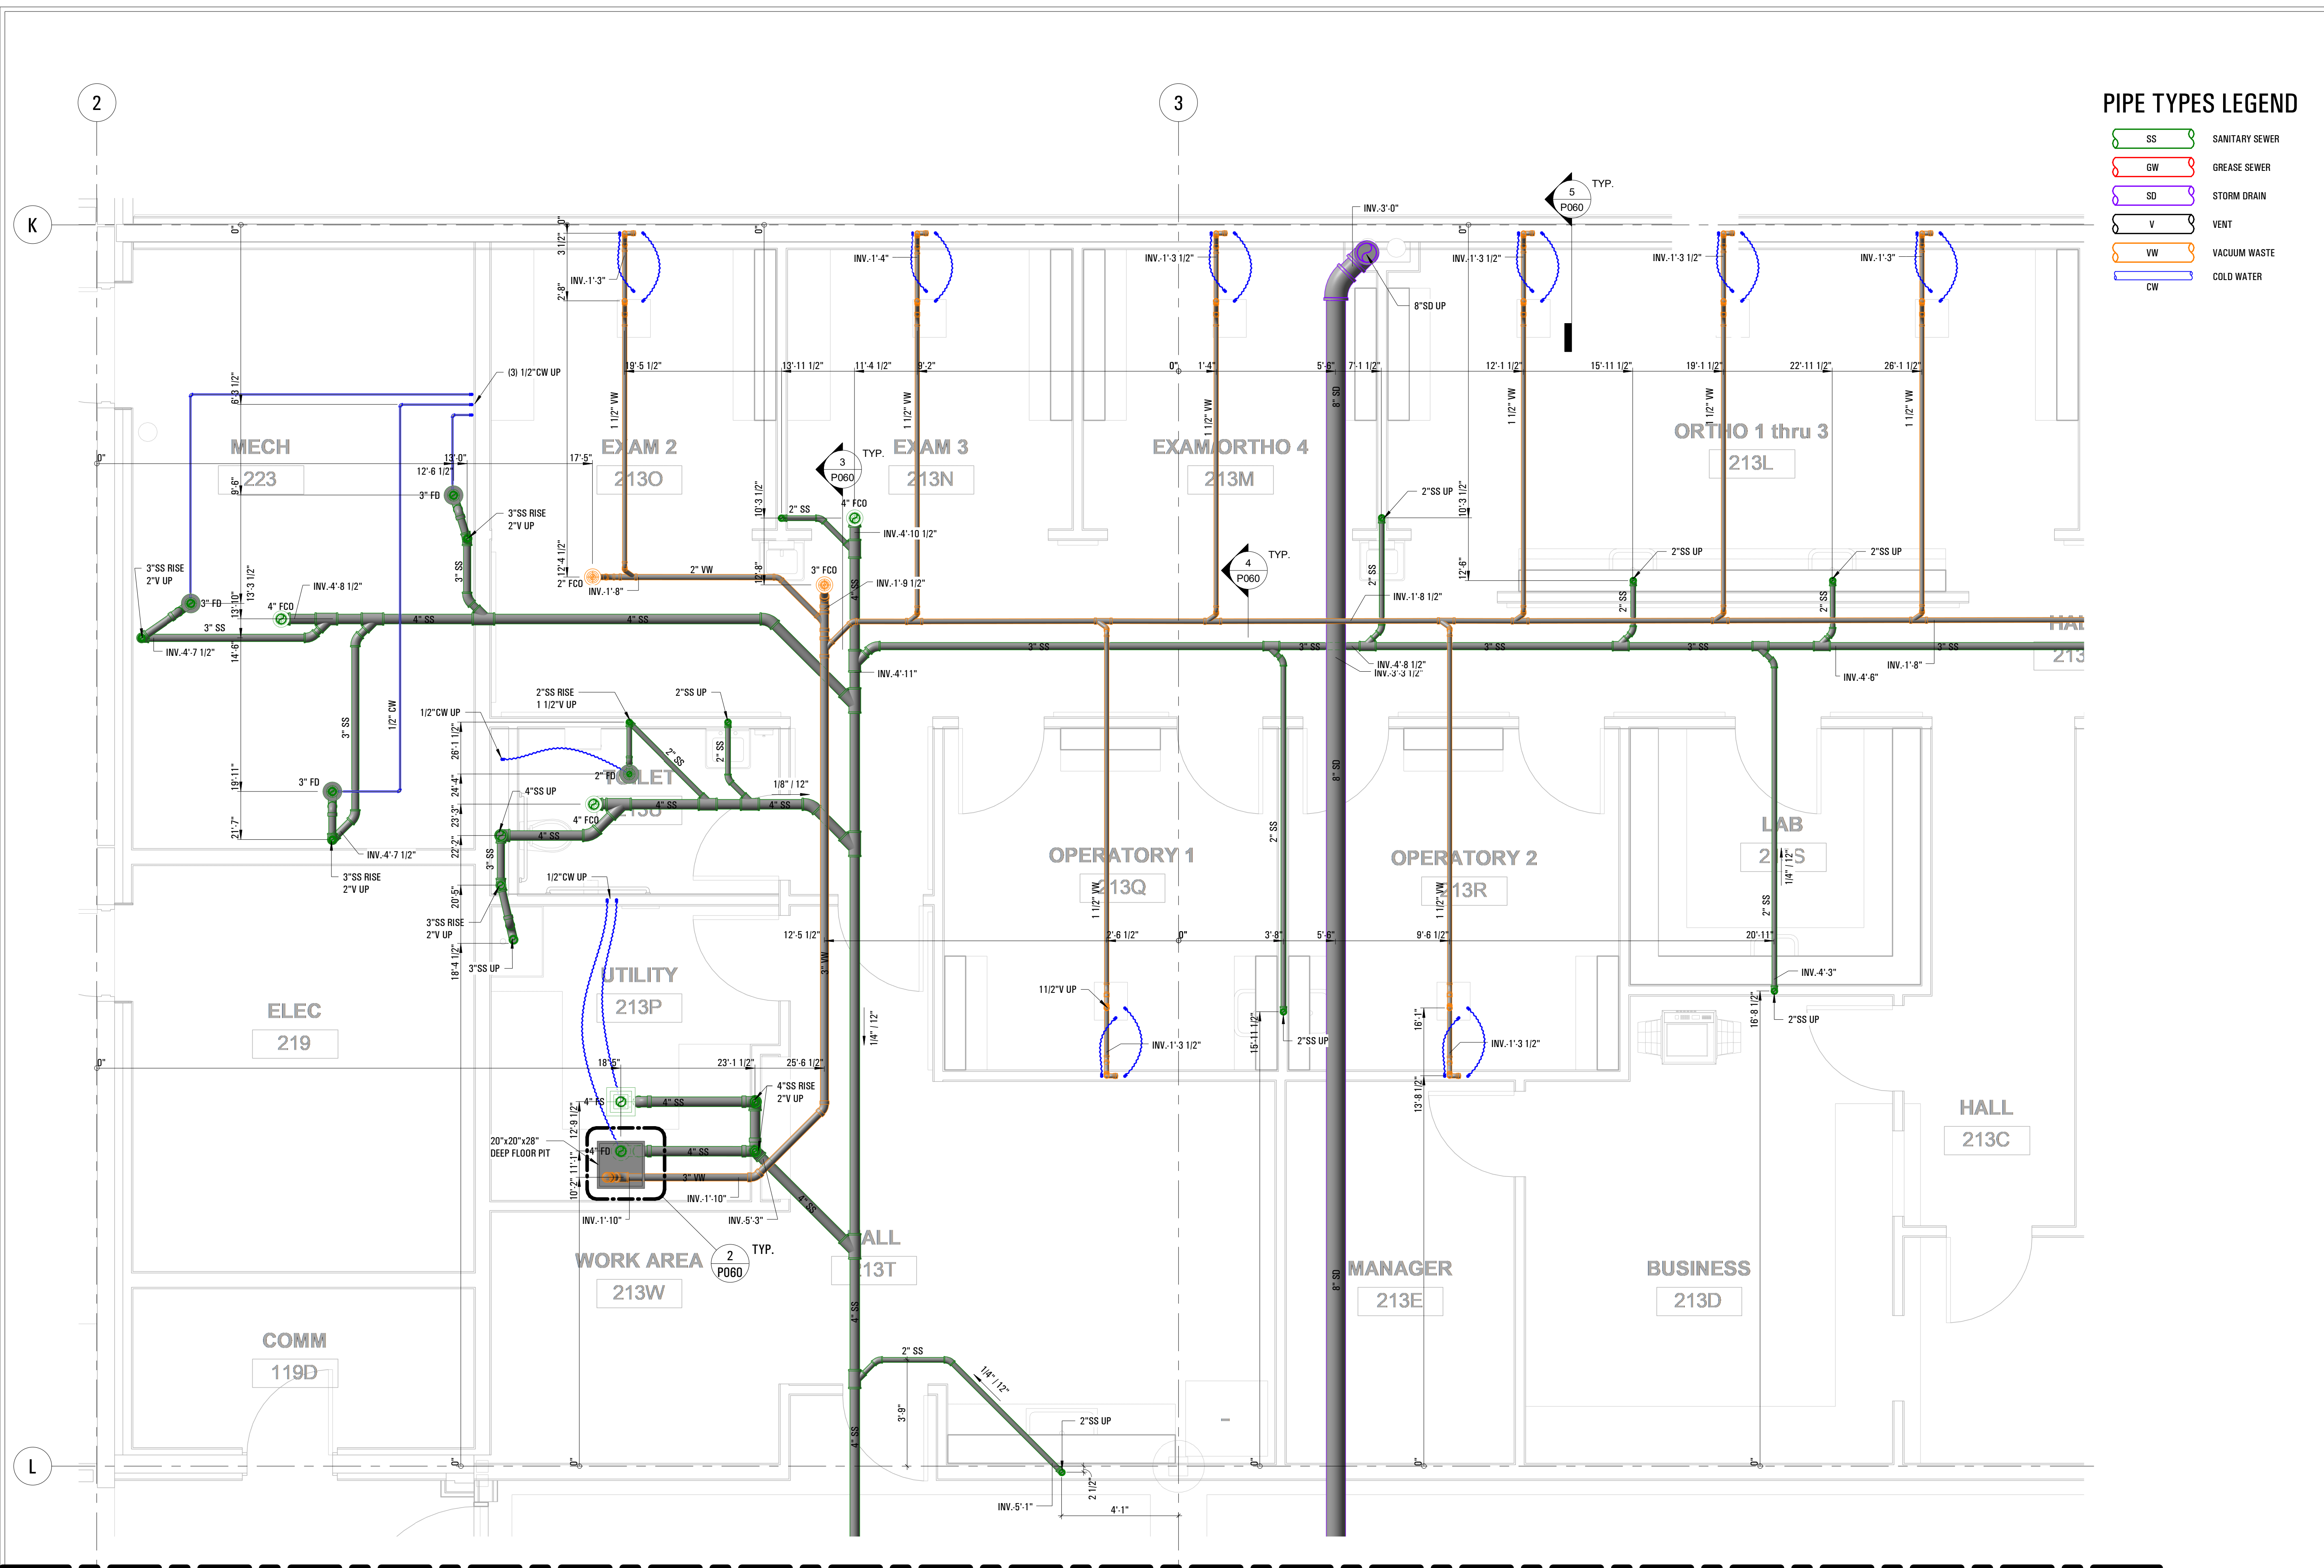

**PIPE TYPES LEGEND**

- SS SANITARY SEWER
- GW GREASE SEWER
- SD STORM DRAIN
- V VENT
- VW VACUUM WASTE
- CW COLD WATER

**JBSA-FSH: NEW  
SHOPPING CENTER  
SAN ANTONIO, TX**

**1 FLOOR PLAN 6 - Callout 1**  
3/8" = 1'-0"

**NOTE:**  
ALL ELEVATIONS FROM FINISH FLOOR LEVEL (+751.00)

| MARK                               | DATE | DESCRIPTION |
|------------------------------------|------|-------------|
| ISSUE:                             |      |             |
| PROJECT NO:                        |      |             |
| CAD FILE:                          |      |             |
| DATE:                              |      |             |
| DRAWN BY:                          |      |             |
| CHECKED BY:                        |      |             |
| COPYRIGHT:                         |      |             |
| SHEET TITLE:                       |      |             |
| <b>ENLARGED FLOOR PLAN<br/>6.1</b> |      |             |
| DRAWING SHEET NO:                  |      |             |
| <b>P061</b>                        |      |             |







